


**"Rishikim i projektit ekzistues per rikonstruksionin e segmentit rrugor
Perlat - Kurbnesh - Krej Lure dhe Projektim per rikonstruksionin e segmentit rrugor
Krej Lure - Fushe Lure"
Shkalla 1:75000**

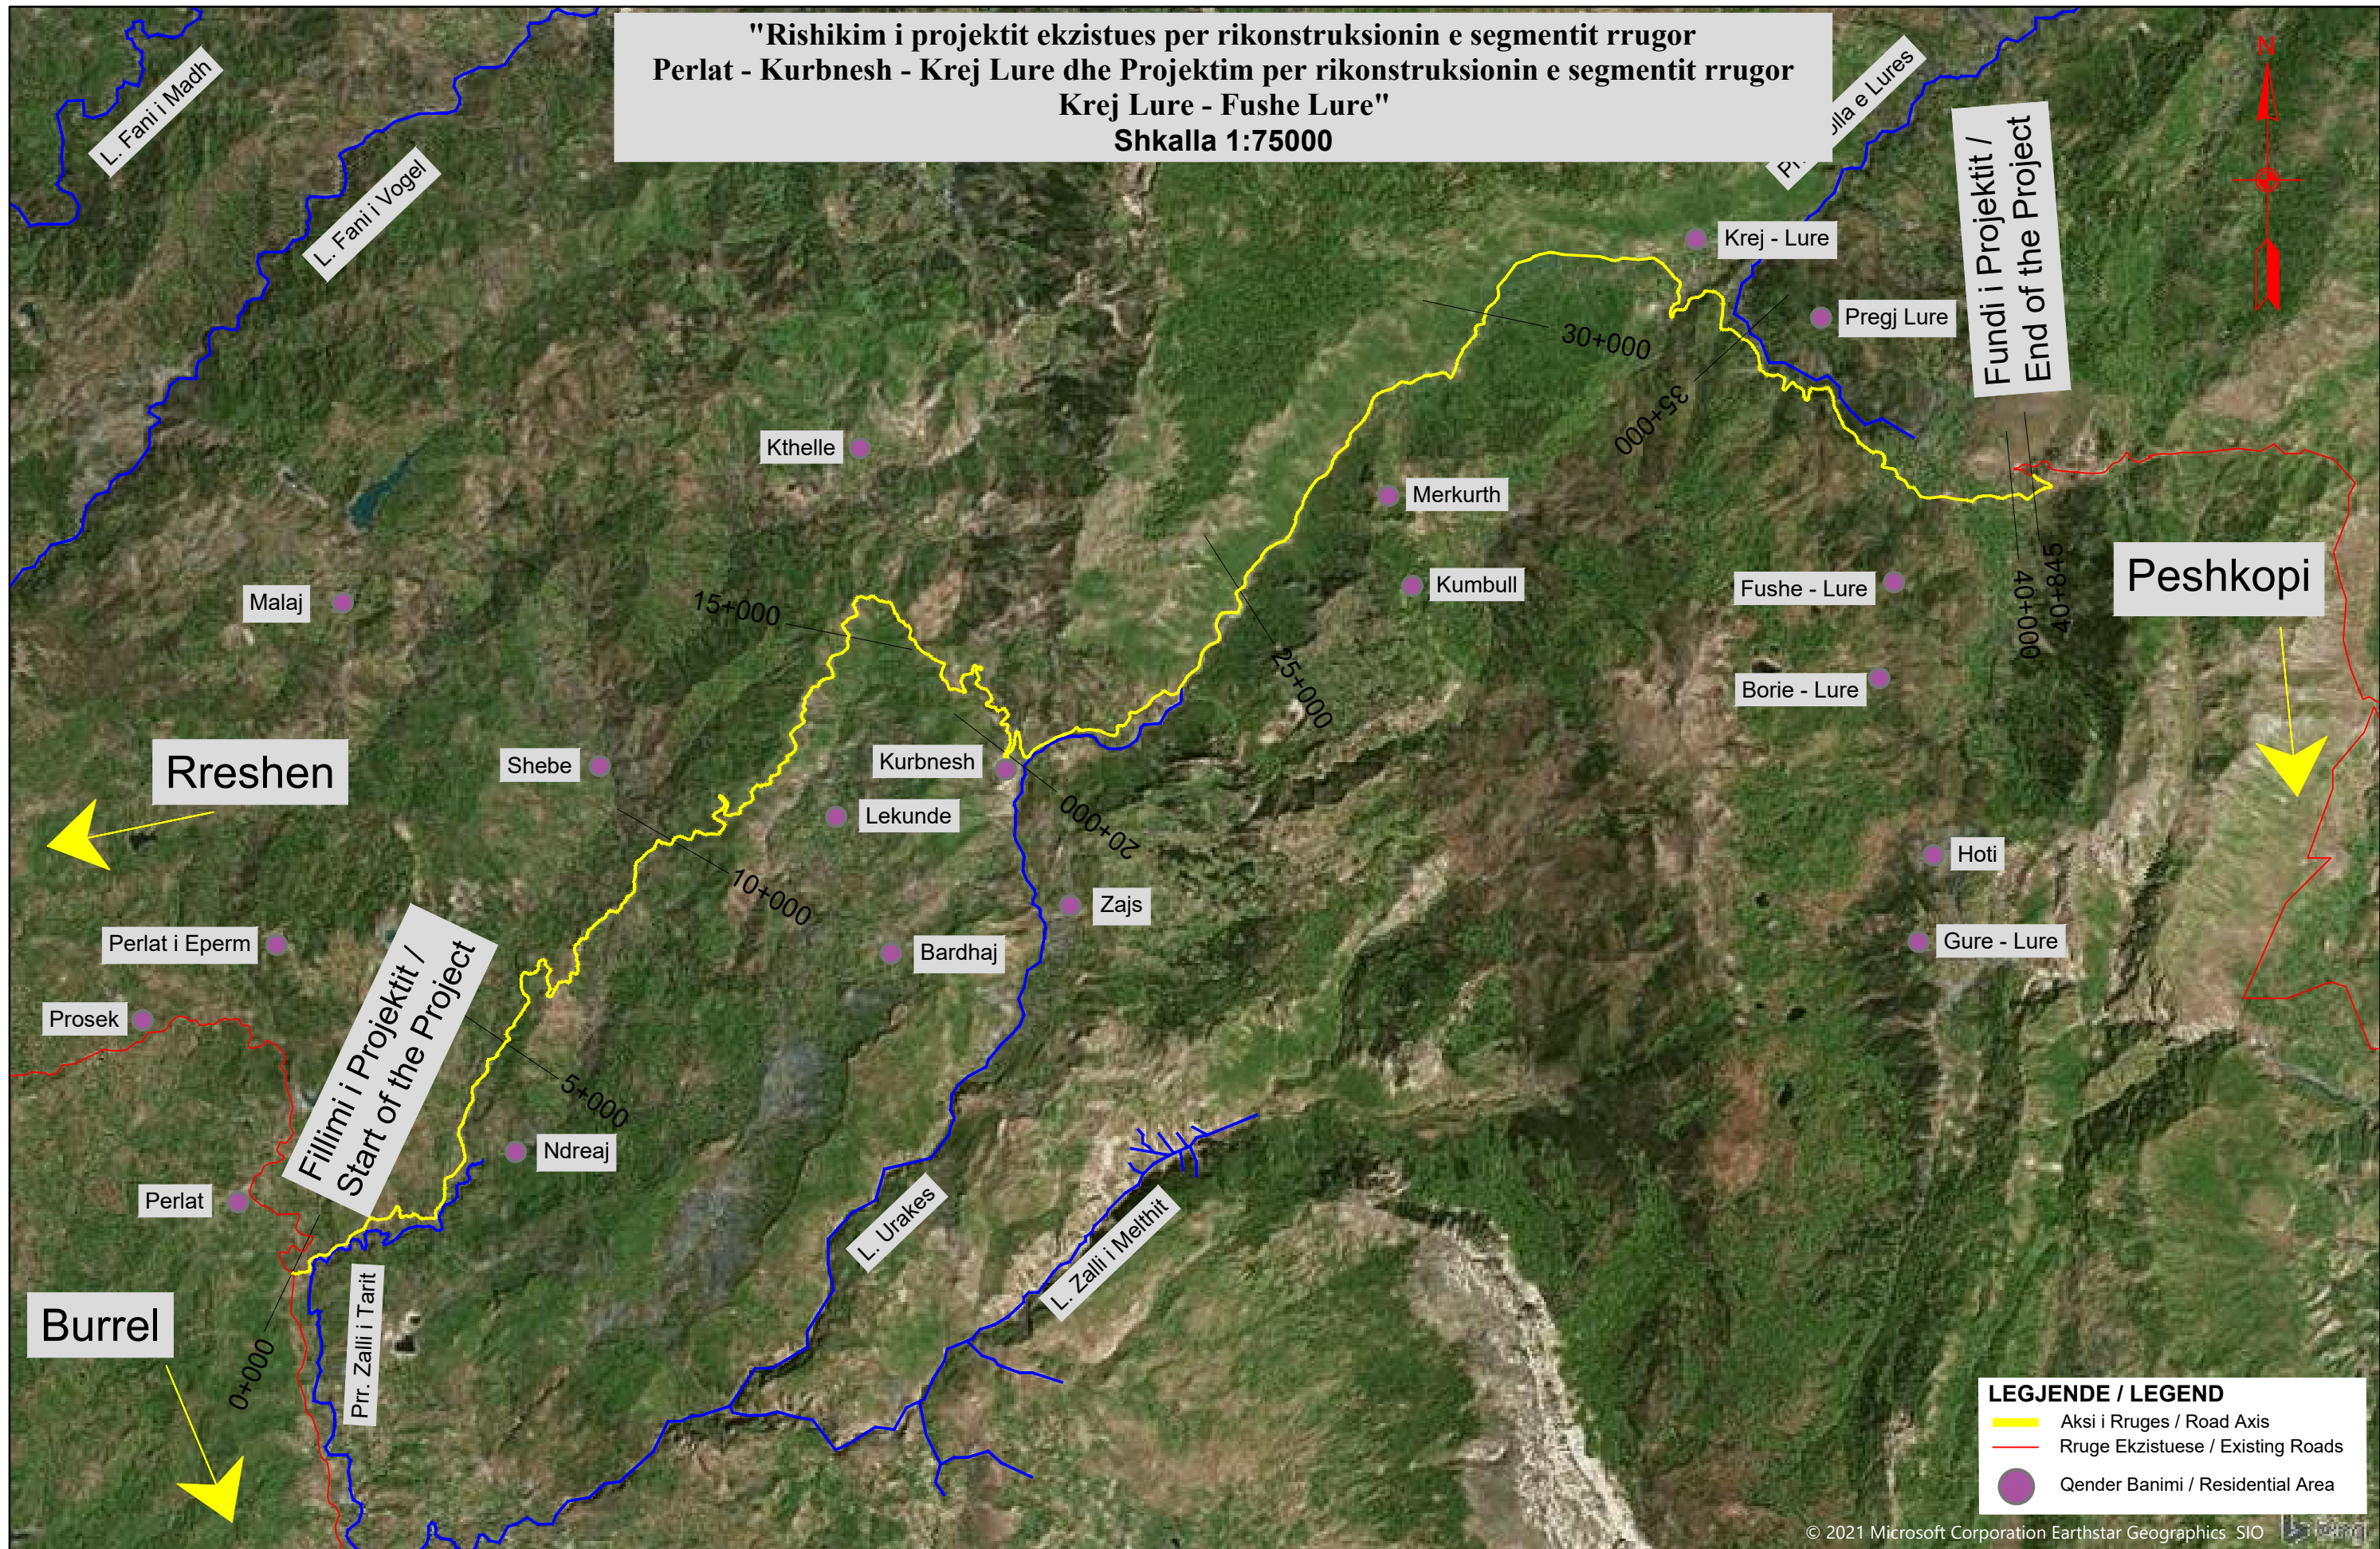

© 2021 Microsoft Corporation Earthstar Geographics SIO

INVESTITORI / INVESTOR
"Fondi Shqiptar i Zhvillimit"

InfraKonsult
 Address: Rr. "Qemal Stafa", P.25, Ap. 4,hyrja 4, perballe Qendres Lincoln
 Mob:+355 (0)68 90 10 844 / +355 (0)69 40 17 013
 E-mail: infrakonsult@yahoo.com

**"Rishikim i projektit ekzistues per rikonstruksionin e segmentit rrugor
Perlat - Kurbnesh - Krej Lure dhe Projektim per rikonstruksionin e segmentit rrugor
Krej Lure - Fushe Lure"**

Horografia / Horography

**FAZA - PROJEKT ZBATIMI /
DETAILED DESIGN**

SHKALLA / SCALE: 1:75000 Data: Shkurt, 2021 / Date: February, 2021

VIZATIMI Nr: / PAGE No. A (1)

DREJTOR PROJEKTI / PROJECT MANAGER: Ing. / Eng. Sulejman Shemshi

PROJEKTUES: / DESIGN ENGINEERS:

Ing. / Eng. Sokol METOJA
 Ing. / Eng. Redi STRUGA
 Ing. / Eng. Orgest MERTIKA
 Ing. / Eng. Ermelinda SINAJ
 Ing. / Eng. Elvi KAPIDANI